



DPS 66202	DPS 90180	DPS 90180	DPS 71867	DP 337029	DP 337029	DP 337029	DP 337029	DP 337029	DP 337029
1	1	2	1	26	25	22	21	20	19

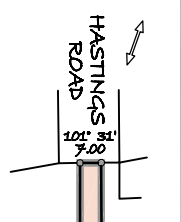

- NOTES**
1. Existing titles
Pt 2 DP 11654
CT SA63A/227
Grasshopper Farms Limited
Pt 1 DP 33245
CT SA16A/1387
Grasshopper Farms Limited
 2. There are no lot numbers 188 or 262 on this plan.
 3. Areas & Dimensions are approximate only & are subject to Land Transfer Survey.

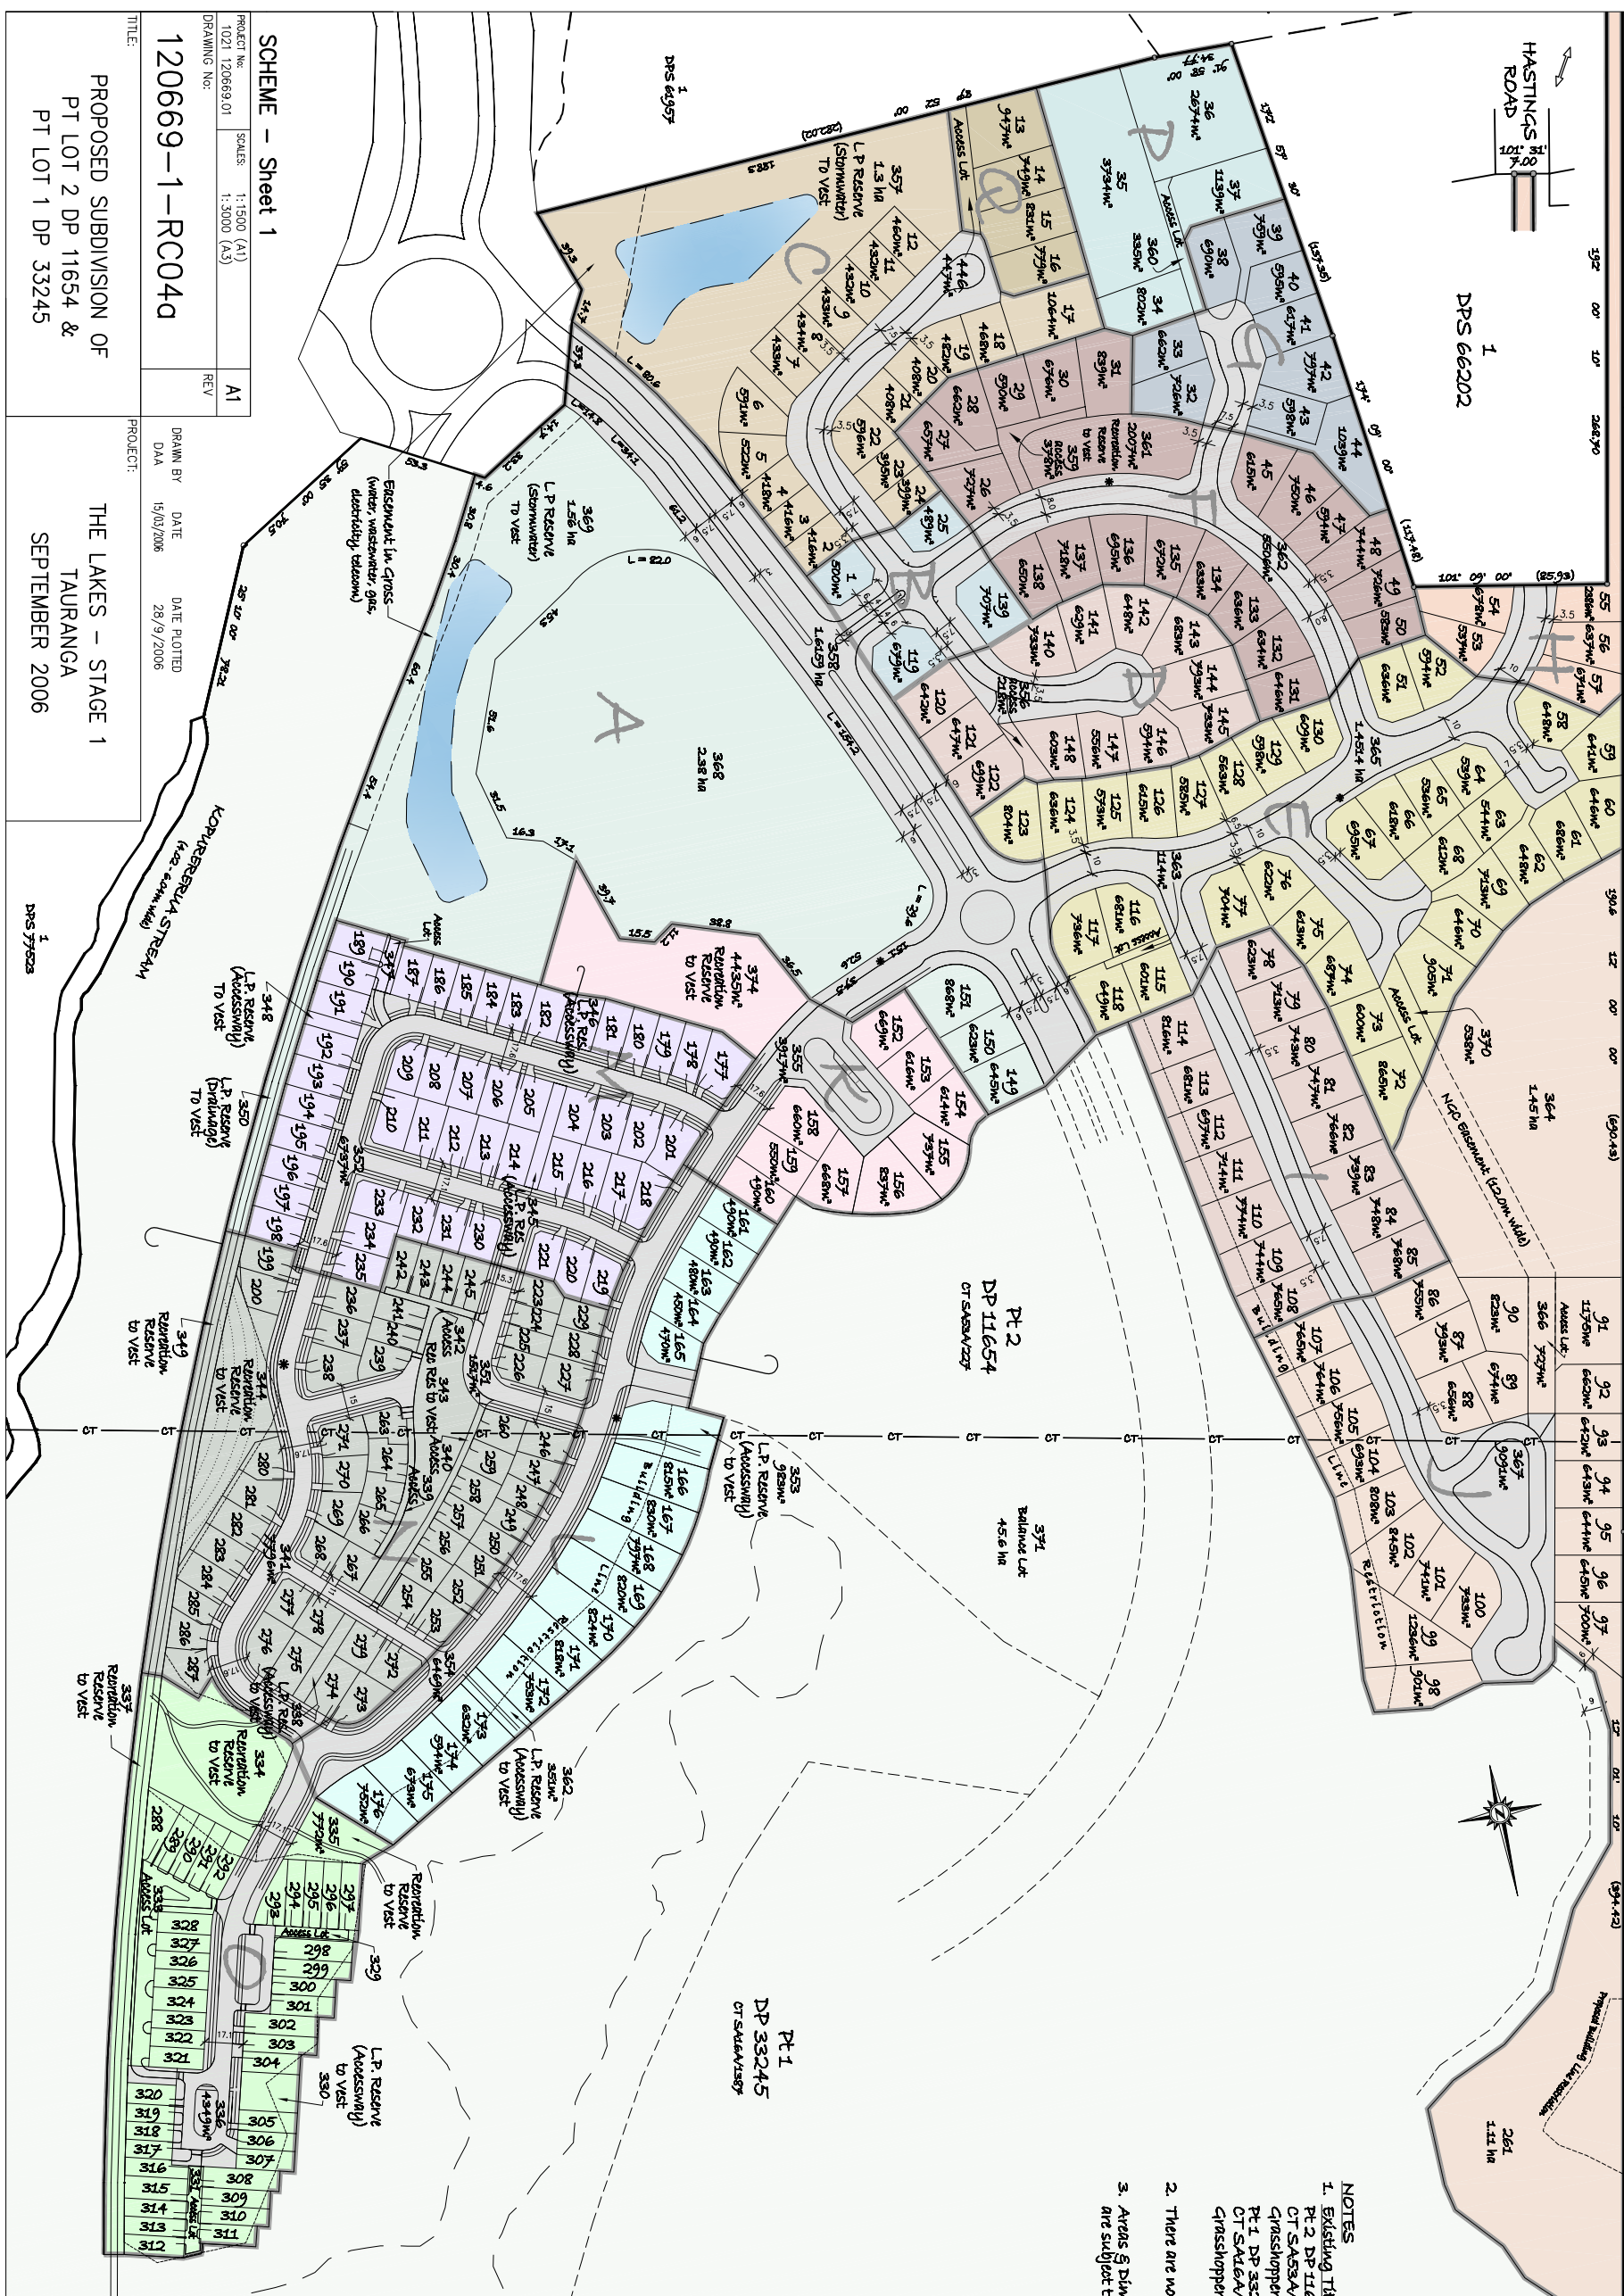

SCHEME - Sheet 1

PROJECT No:	1021 120669.01
SCALE:	1:1500 (A1)
DRAWING No:	1:3000 (A3)
REV:	A1

120669-1-RC04d

PROJECT: THE LAKES - STAGE 1
TAURANGA
SEPTEMBER 2006

PROPOSED SUBDIVISION OF
PT LOT 2 DP 11654 &
PT LOT 1 DP 33245

DRAWN BY: DAA
DATE: 15/03/2006

DATE PLOTTED: 28/9/2006

ENDEAVOUR TO CROSS (water, wastewater, gas, electricity, telecom)

RESERVATION TO VISIT

RESERVATION TO VISIT